

REVISIONS	BY

RENE ESQUIVEL
150 S HACHMAN ST, COALINGA, CA 93210

Melissa F. Camp
Drafting & Design Services
4812 Ave 400, Dinuba, CA, 93618
(559) 300-7661
ask4prints@gmail.com


INDEX

DRAWN	MFC
CHECKED	MFC
DATE	7/17/17
JOB NO.	
SHEET NO.	
OF	8 SHEETS


APN # 083-121-06S
LEGAL DESCRIPTION
SUR RT LOT 7
PLEASANT VALLEY ADDITION

SITE ADDRESS
150 S HACHMAN ST
COALINGA, CA 93210
ZONED MU - MIXED USE

LOT SQUARE FOOTAGE	
EXISTING	25000 SF
PROPOSED PARCEL 'A'	5000 SF
PROPOSED PARCEL 'B'	5000 SF
PROPOSED PARCEL 'C'	5000 SF
PROPOSED PARCEL 'D'	5000 SF
PROPOSED PARCEL 'E'	5000 SF

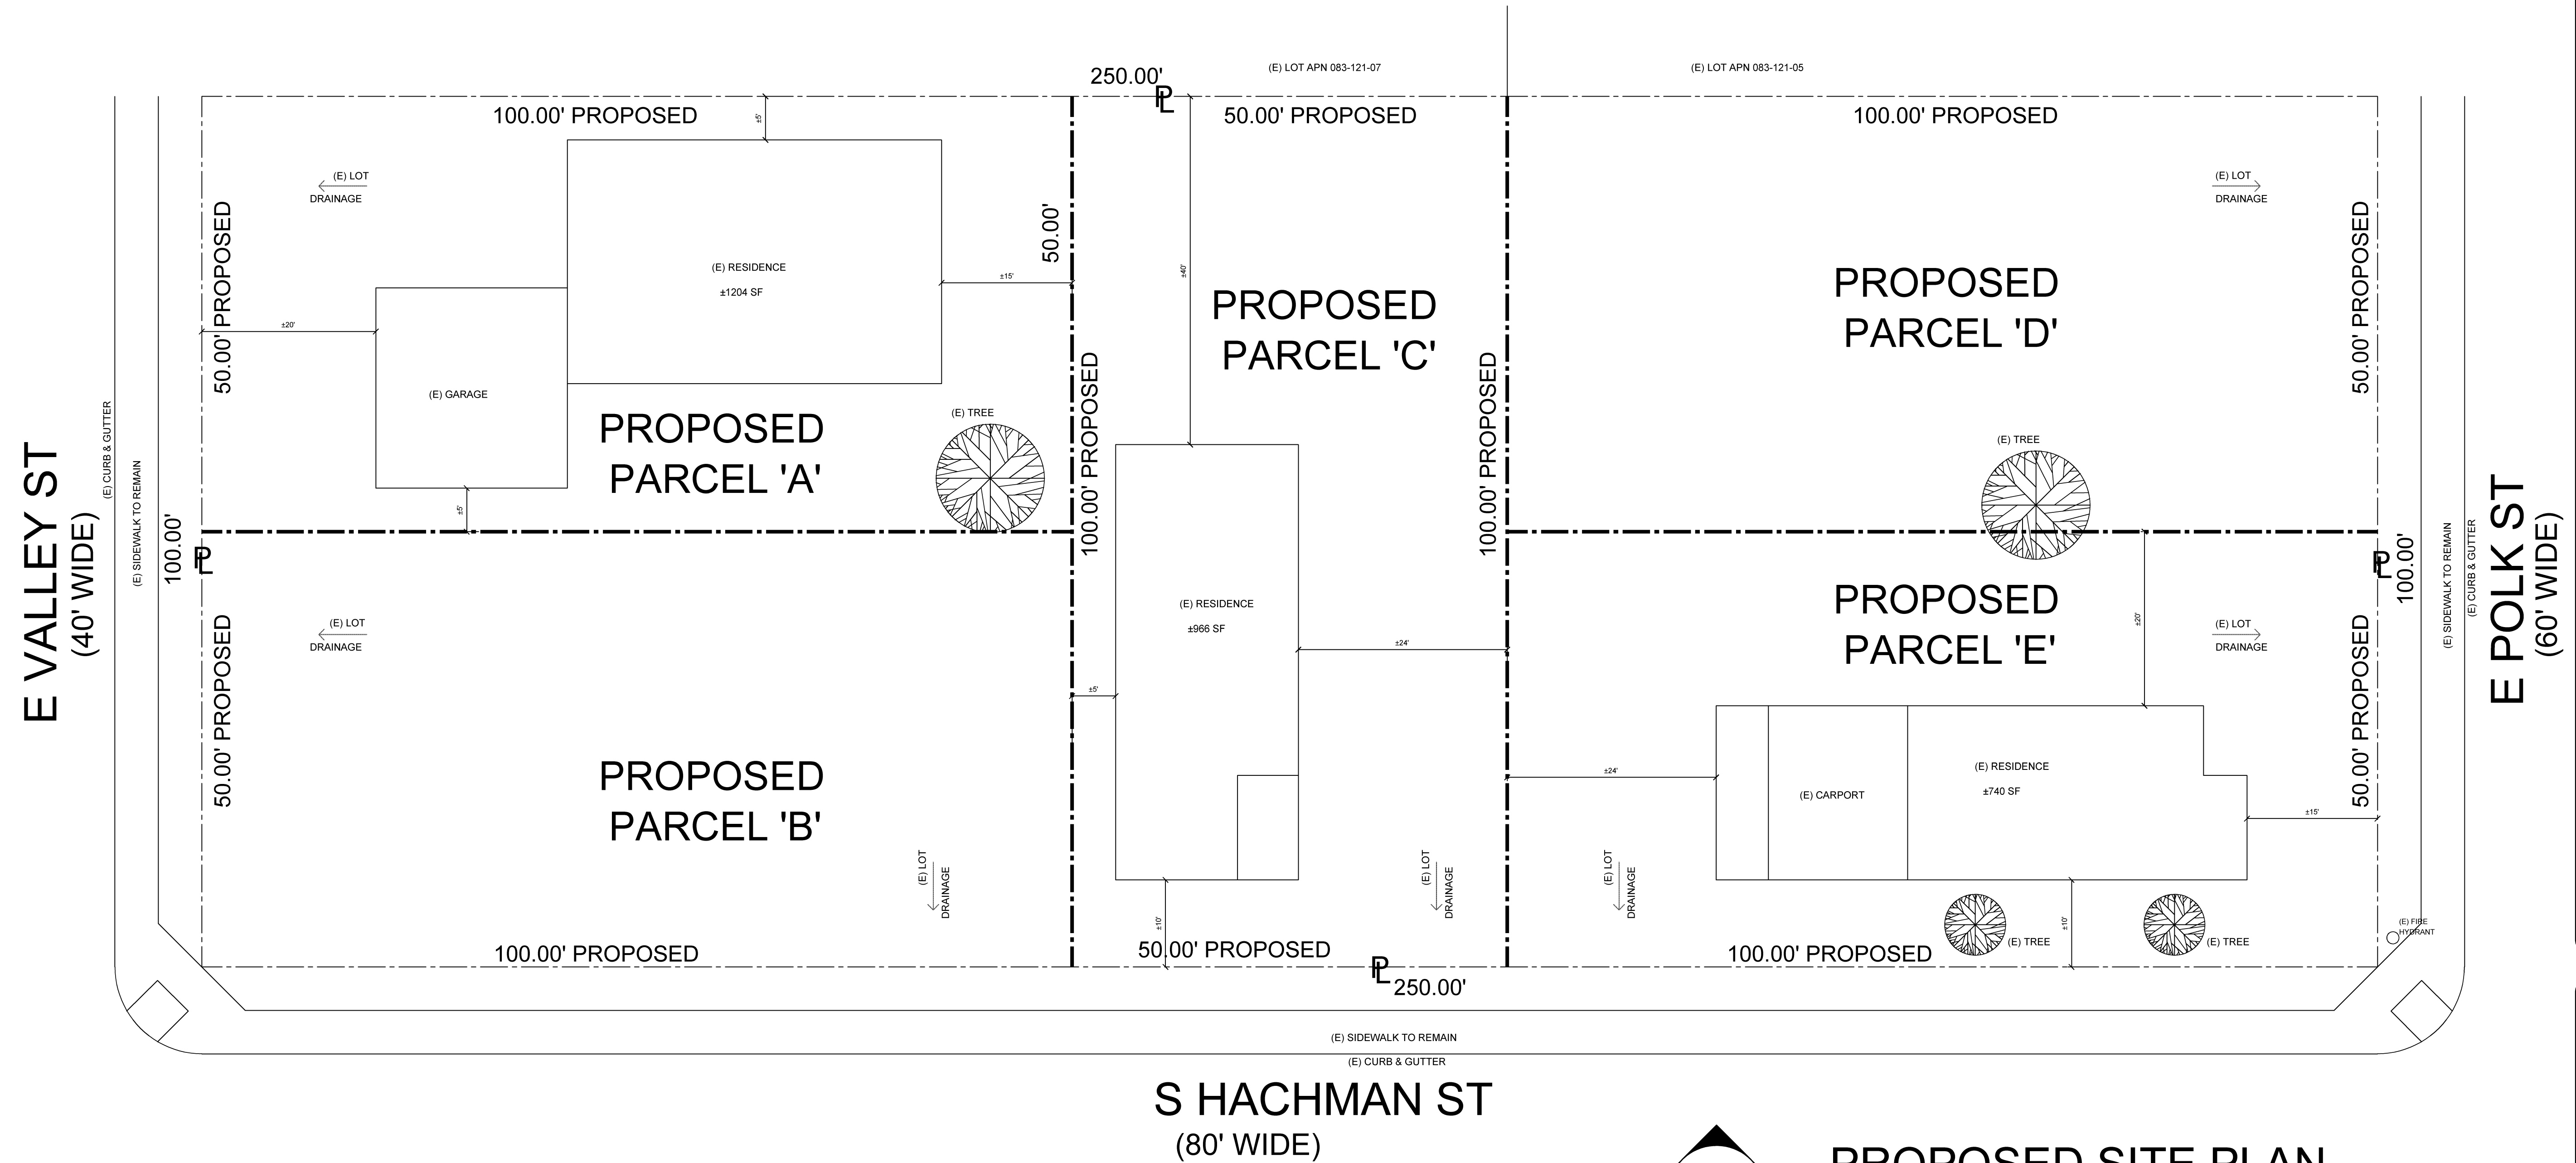

S HACHMAN ST
(80' WIDE)

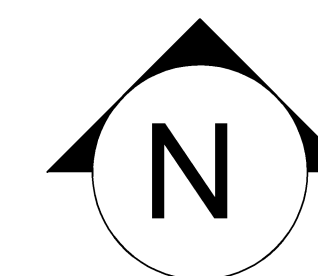

PROPOSED SITE PLAN
SCALE 1" = 10'-0"