



DWG: V:\C23\11101\CAD\PLANSET\Figure 5-1_Future System.dwg
 DATE: Mar 26, 2004 11:47am
 USER: hfang
 BEClogoFR
 XREFS: C-TP G-BD11x17h
 street names C-UP C-UP-P C-DZ-P IMAGES:

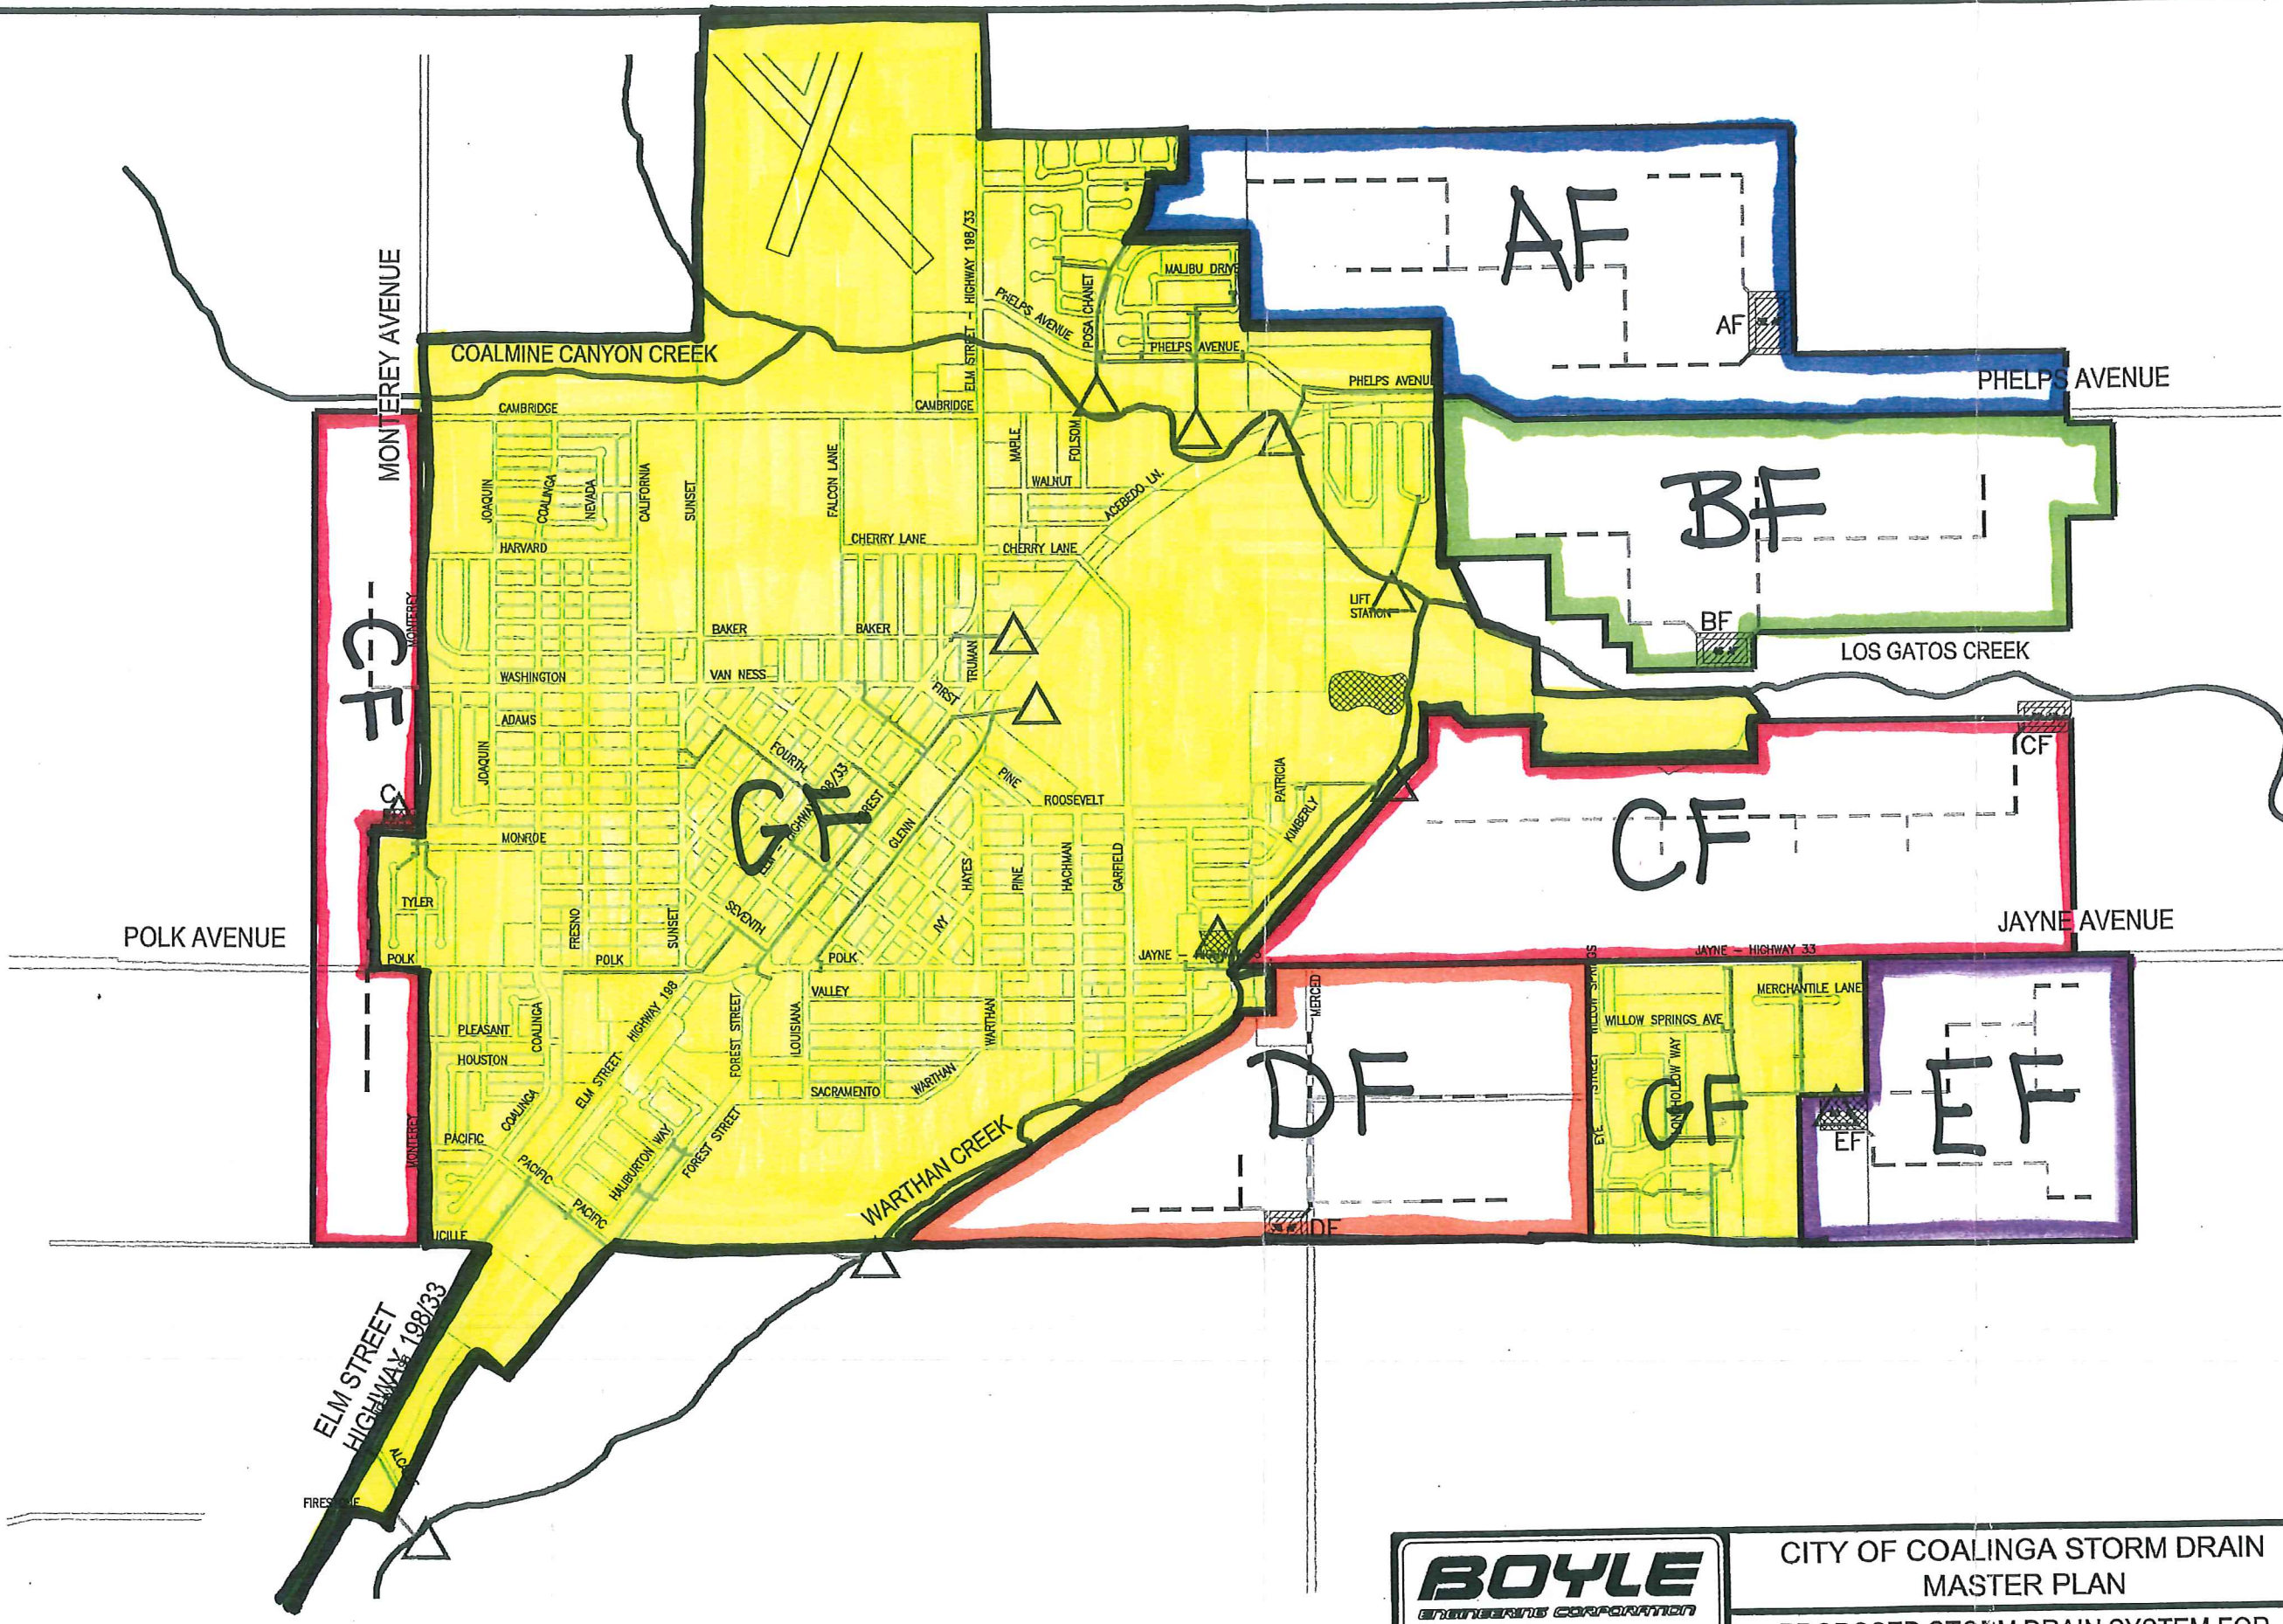

LEGEND

FUTURE PIPE SIZES:

---	24-INCH
---	30-INCH
---	36-INCH
---	42-INCH
---	48-INCH
[Hatched Box]	PROPOSED BASIN
[Solid Box]	EXIST BASIN
[Thick Line]	FUTURE DRAINAGE ZONES
[Thin Line]	EXISTING STORM DRAIN SYSTEM
[Triangle]	DISCHARGE LOCATION
[Wavy Line]	CREEKS

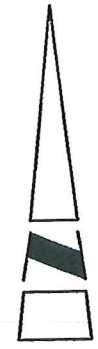

BOYLE
 ENGINEERING CORPORATION
 1360 E. Spruce Avenue Suite 101
 Fresno, California 93720 559-448-8222
 WWW.BOYLEENGINEERING.COM

CITY OF COALINGA STORM DRAIN
 MASTER PLAN
 PROPOSED STORM DRAIN SYSTEM FOR
 FUTURE DEVELOPMENTS

BEC
 PROJECT NO.
 FR-C23-111-01

FIGURE
 5-1